


**LEGEND**

- ⊙ SCAPS PUSH LOCATION  
'FFA-' DESIGNATES SCAPS PUSH, SEPT 2003  
'OWP-' DESIGNATES SCAPS PUSH FOR THE OILY WASTE PIPELINE ASSESSMENT, 1999
- ⊕ PREVIOUSLY INSTALLED GROUNDWATER MONITORING WELL
- ⊗ SOTA SAMPLE LOCATION FROM PREVIOUS INVESTIGATION, 1990

**NOTES**

1. SOTA SAMPLES LABELED AS SHOWN ON FIGURE 2 OF SOTA REPORT. LABEL "WH-" DOES NOT PRECEED ALL SAMPLE NAMES

CONTAMINATED AREA WITHIN PIPELINE VAULT DELINEATED BY SOTA, 1990

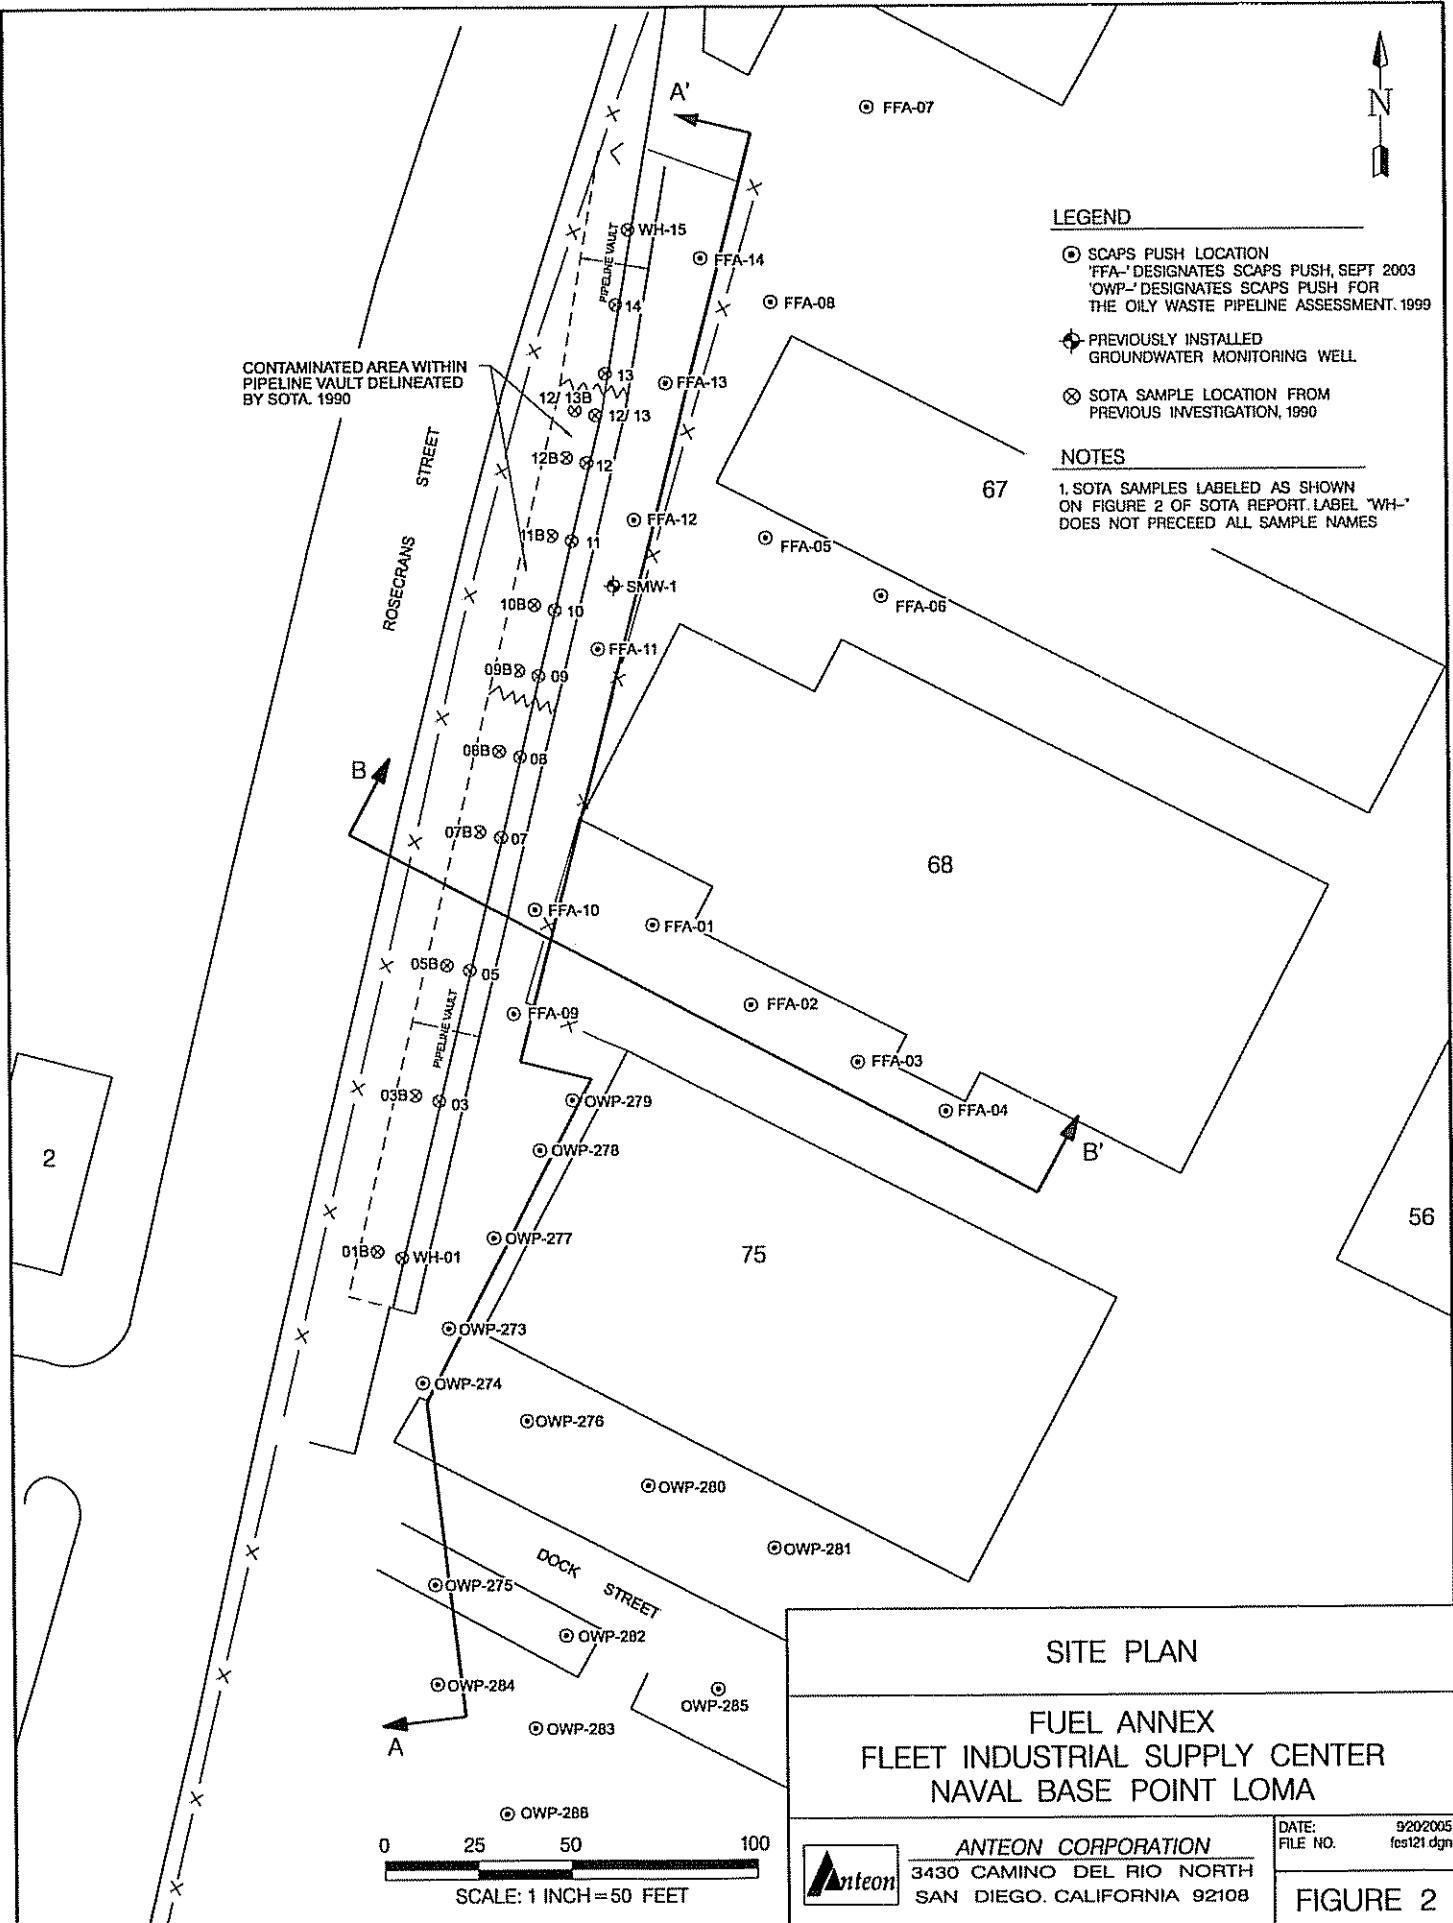

**SITE PLAN**

**FUEL ANNEX  
FLEET INDUSTRIAL SUPPLY CENTER  
NAVAL BASE POINT LOMA**

**Anteon CORPORATION**  
 3430 CAMINO DEL RIO NORTH  
 SAN DIEGO, CALIFORNIA 92108

DATE: 9/20/2005  
FILE NO. fcs121.dgn

**FIGURE 2**

